



 


P.I. = STA. 19+18.08
 Δ = 21°01'17"
 D.C. = 28°38'52"
 T = 37.11'
 L = 73.38'
 R = 200.00'

P.I. = STA. 17+39.44
 Δ = 35°26'03"
 D.C. = 28°38'52"
 T = 63.89'
 L = 123.69'
 R = 700.00'

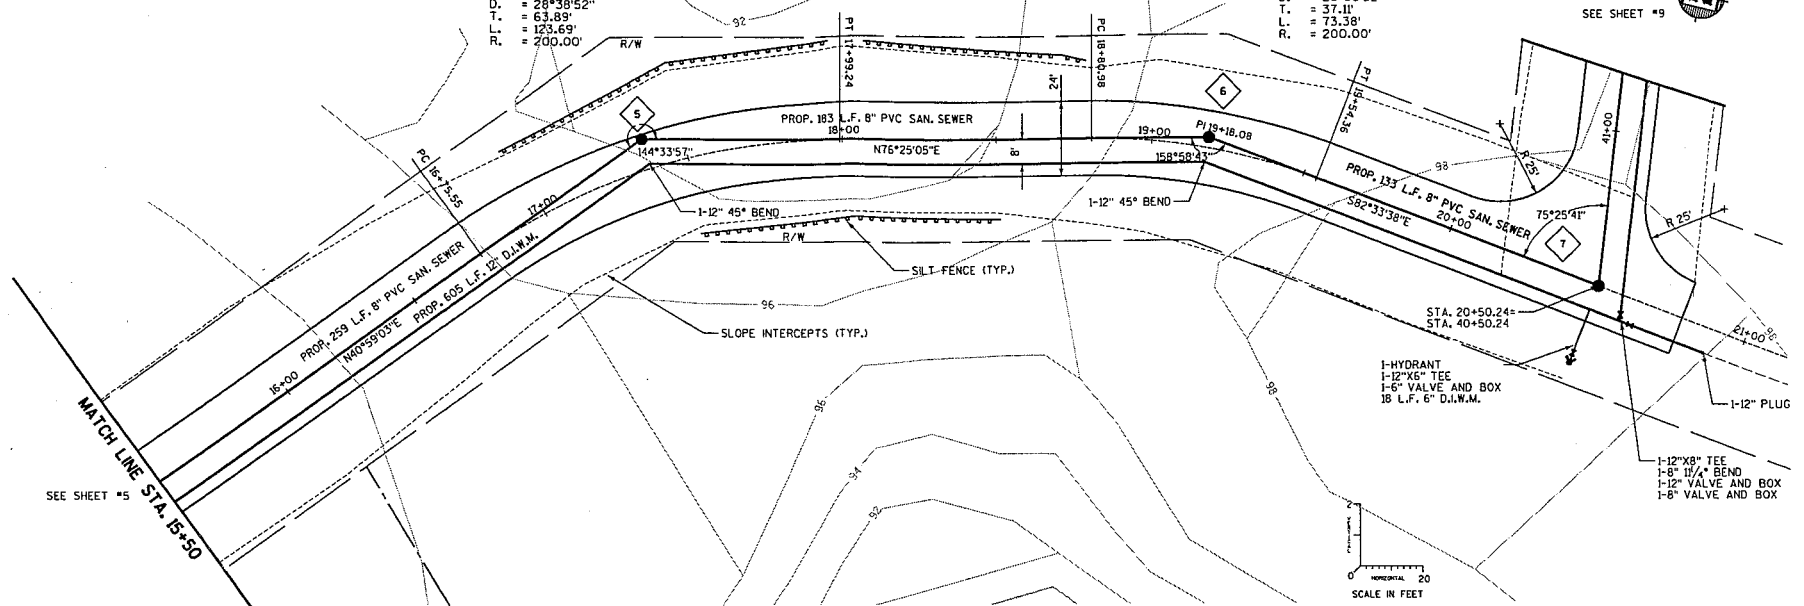

SEE SHEET #5

MATCH LINE STA. 15+50

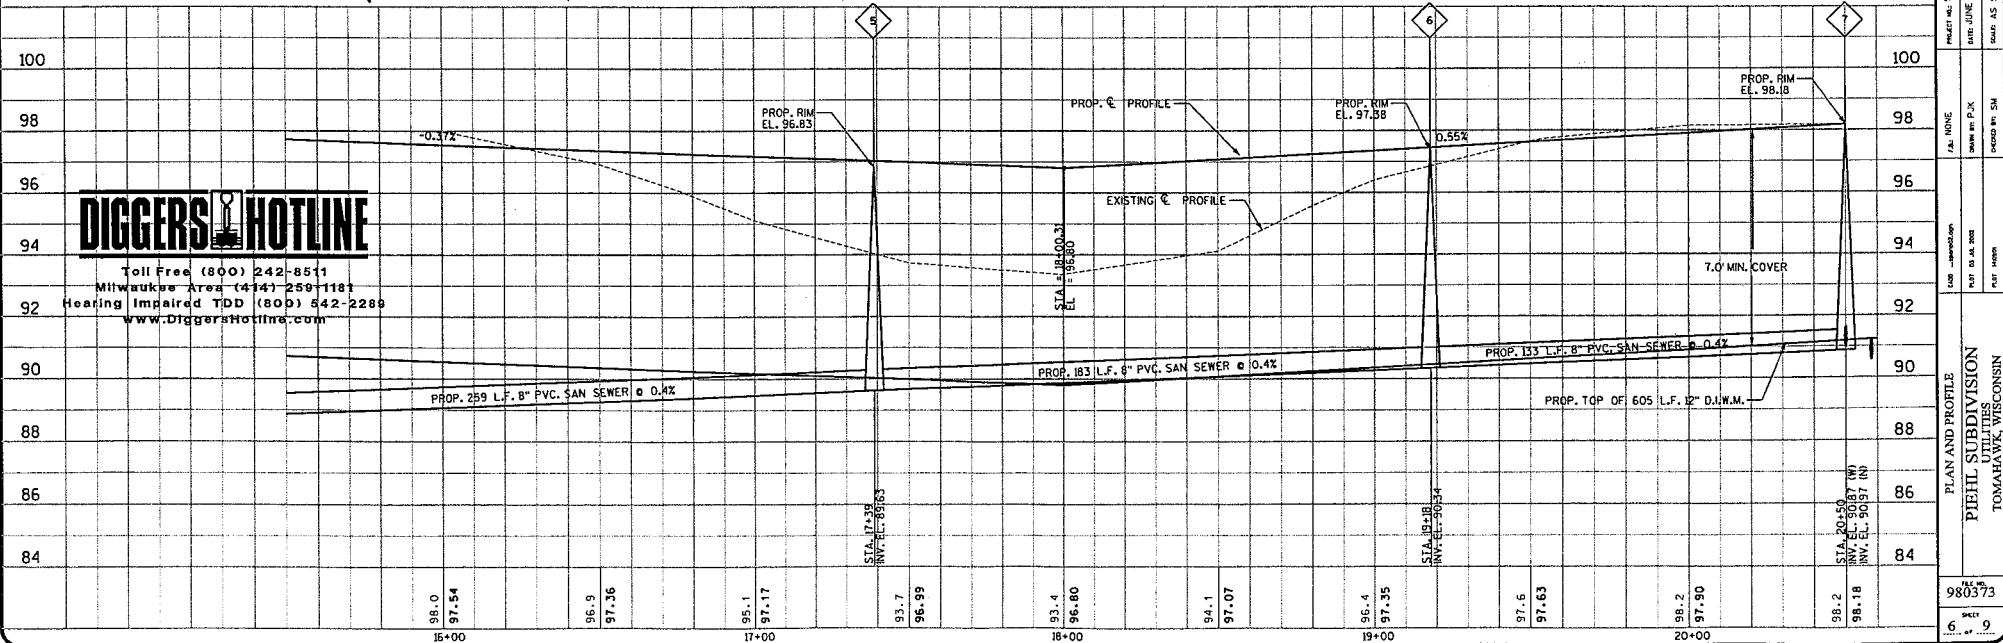

DIGGERS HOTLINE

Toll Free (800) 242-8511
 Milwaukee Area (414) 259-1181
 Hearing Impaired TDD (800) 542-2289
 www.DiggersHotline.com

TRANSPORTATION • MUNICIPAL
 DEVELOPMENT • ENVIRONMENTAL
 11530 34th Avenue, Suite 100 • Wauwatosa, WI 53226-1616
 © 2002 MSA ENGINEERING, INC.

MSA
 ENGINEERING

NO.	DATE	BY	REVISION

PROJECT NO. 880313
 DATE: JUNE 2002
 DRAWN BY: SM
 CHECKED BY: SM

PLAN AND PROFILE
 P101L SUBDIVISION
 UTILITIES
 TOMAHAWK, WISCONSIN

980313
 3/0