






P.L. = STA. 33+09.10
 Δ. = 44°02'26"
 D. = 57°17'45"
 T. = 40.44'
 L. = 76.87'
 R. = 100.00'

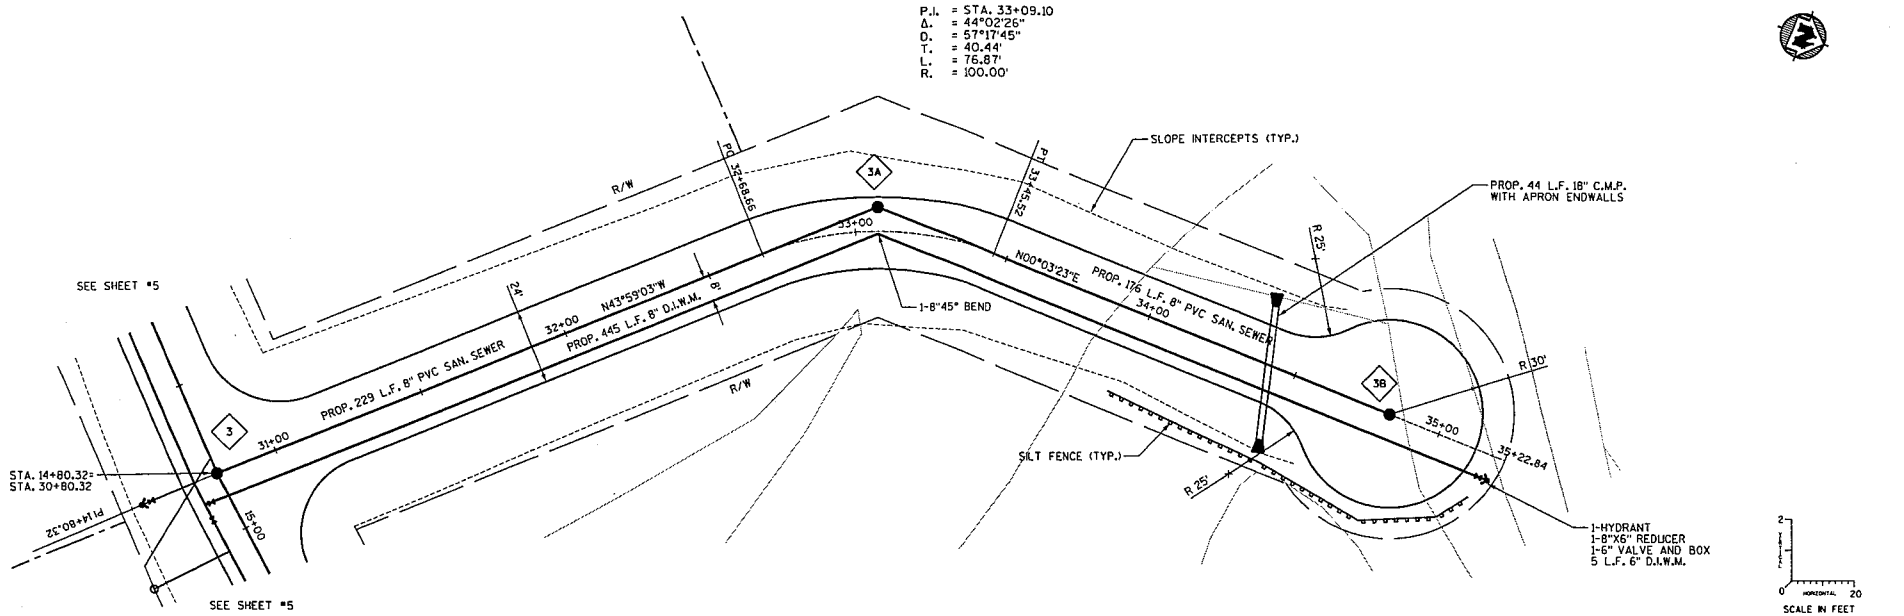

SEE SHEET #5

SEE SHEET #5

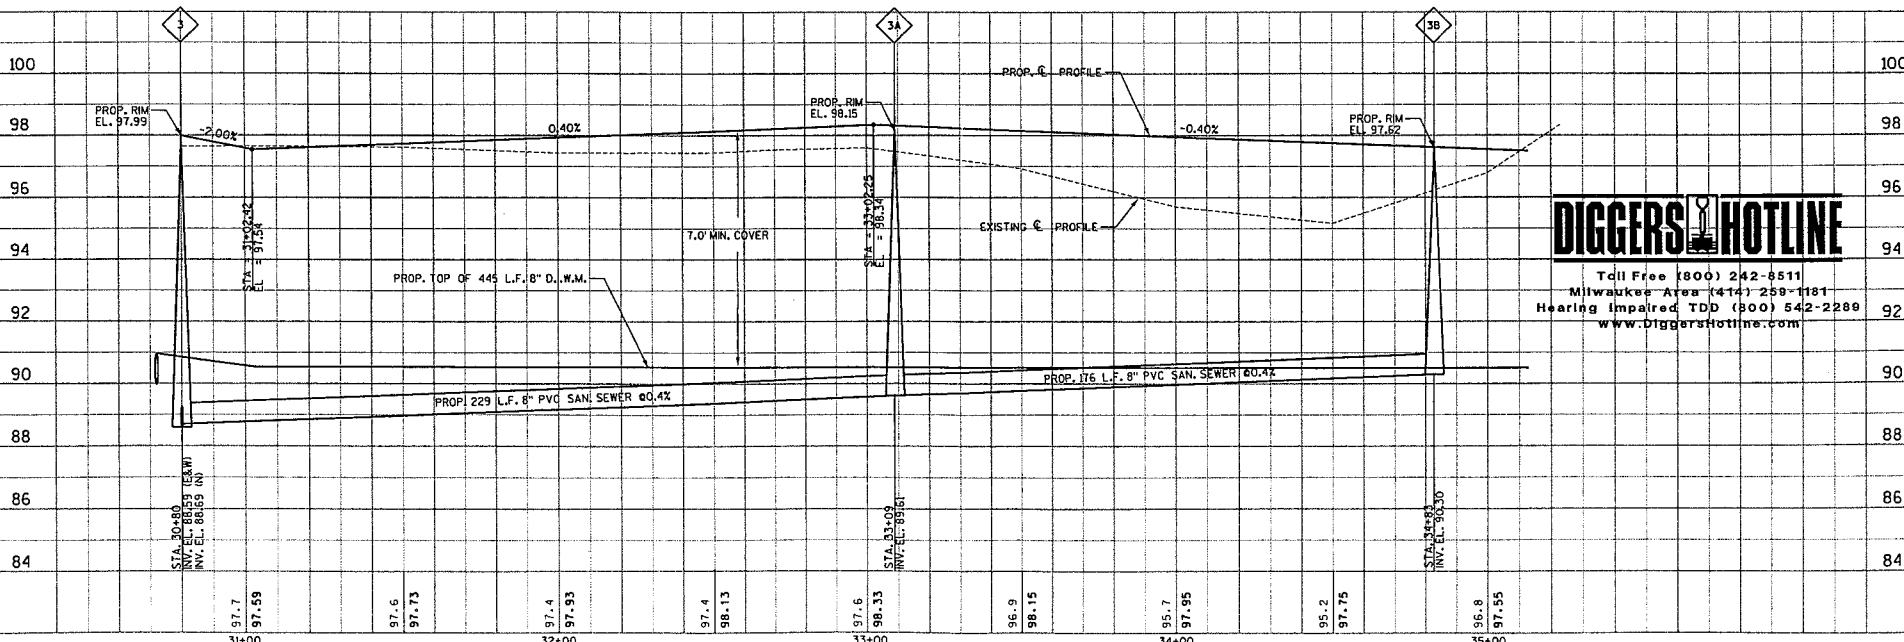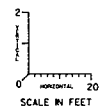

DIGGERS HOTLINE
 Toll Free (800) 242-8511
 Milwaukee Area (414) 259-1181
 Hearing Impaired TDD (800) 542-2289
www.DiggersHotline.com

TRANSPORTATION - MUNICIPAL		PROJECT NO. 990373	DATE JUNE 2002	SCALE AS SHOWN
1875 South 53rd Avenue, #500 Milwaukee, WI 53219-3414 © All Inventions, 2002		DATE 06/04/02	DATE 06/04/02	SCALE AS SHOWN
MSA ENGINEERING & SURVEYING		DATE 06/04/02	DATE 06/04/02	SCALE AS SHOWN
PLAN AND PROFILE	PIEHL SUBDIVISION	DATE 06/04/02	DATE 06/04/02	SCALE AS SHOWN
TOMAHAWK, WISCONSIN		DATE 06/04/02	DATE 06/04/02	SCALE AS SHOWN
980373	980373	980373	980373	980373