



TRANSPORTATION & MUNICIPAL
 DEVELOPMENT & ENVIRONMENTAL
 100 N. Second St. Milwaukee, WI 53201
 414.224.1100 FAX: 414.224.1110
 © All rights reserved. Project

MSA
 ENGINEERING & CONSULTING


PROJECT NO.	980373
DATE	JUNE 2002
SCALE	AS SHOWN
DATE	
SCALE	

TITLE	MANHOLE
DATE	JUNE 2002
BY	AS SHOWN
DATE	
SCALE	

DIGGERS HOTLINE
 Toll Free (800) 242-8511
 Milwaukee Area (414) 259-1181
 Hearing Impaired TDD (800) 542-2289
www.DiggersHotline.com



PLAN AND PROFILE
 PUEBL SUBDIVISION
 UTILITIES
 TOMAHAWK, WISCONSIN

PROJECT NO. 980373
 SHEET 7 OF 7

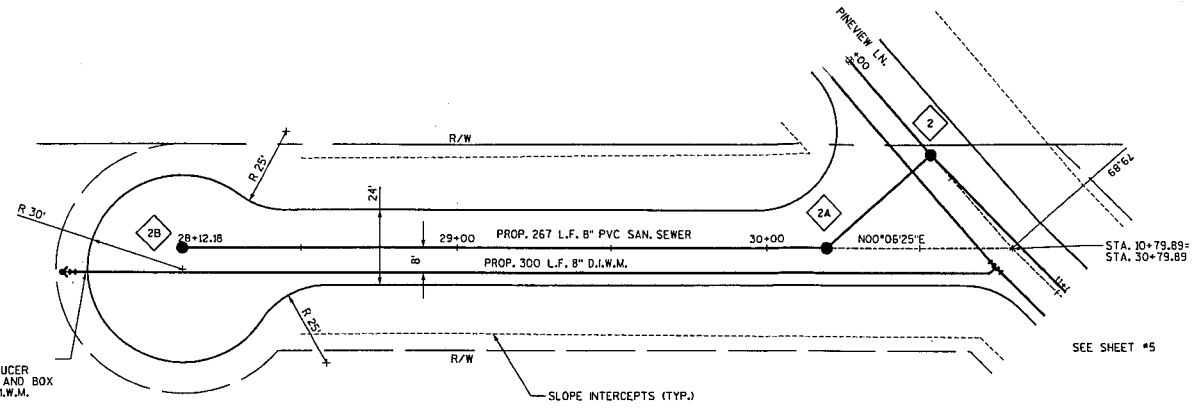

1-HYDRANT
 1-8"X6" REDUCER
 1-6" VALVE AND BOX
 5 L.F. 6" D.I.W.M.

SEE SHEET #5

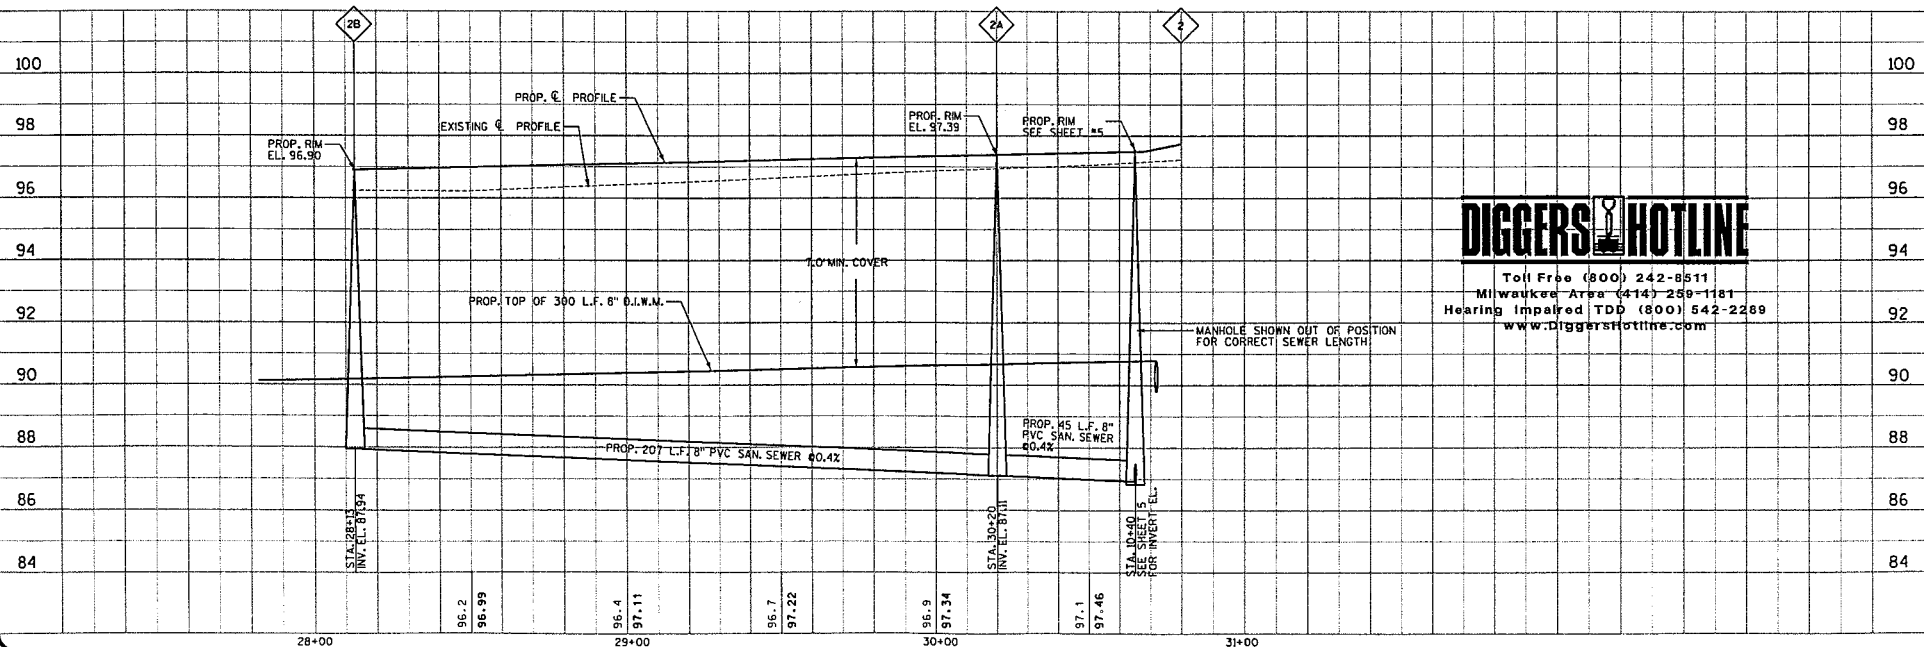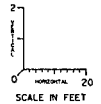

DIGGERS HOTLINE
 Toll Free (800) 242-8511
 Milwaukee Area (414) 259-1181
 Hearing Impaired TDD (800) 542-2289
www.DiggersHotline.com

MANHOLE SHOWN OUT OF POSITION
 FOR CORRECT SEWER LENGTH.